



THE NETHERLANDS
(N E D E R L A N D)



COMMUNICATION

Concerning:

- approval granted
- ~~- approval extended~~
- ~~- approval refused~~
- ~~- approval withdrawn~~
- ~~- production definitely discontinued~~

of a type of retro-reflecting device pursuant to Regulation number 3.


Approval number: E4-3R-02 14196

Extension number: 00

1. Trade name or mark of the device :  (DAFA) &  (dahao)
 2. Manufacturer's name for the type of device : DF-TRL004
 3. Manufacturer's name and address : Zhejiang Dahao Automotive Co., Ltd.
Xiaotian, Duqiao, Linhai,
Taizhou City Zhejiang, 317016,
China
 4. If applicable, name and address of the manufacturer's representative : --
 5. Submitted for approval on : 12 October 2010
 6. Technical service responsible for conducting approval tests : DEKRA Certification B.V.
 7. Date of test report : 6 January 2011
 8. Number of test report : 2127535-QUA/PHO 09-115-57
 9. Concise description : Category IA
- ~~In isolation~~ part of an assembly of devices : part of an assembly of devices



- Colour of light emitted : ~~white/red/amber~~
- Installation as an integral part of a lamp which is integrated into the body of a vehicle : ~~yes/no~~
- Geometric conditions of installation and relating variations, if any : --
10. Position of the approval mark : See annexed drawing
11. Reason(s) for extension (if applicable) : --
12. Approval : ~~granted/refused/extended/withdrawn~~
13. Place : Zoetermeer
14. Date : 25-JAN-2011
15. Signature :
16. The following documents, bearing the approval number shown above, are available on request:
- 1 drawing No. DF-TRL004 (annexed)
 - Test report as mentioned in item 8

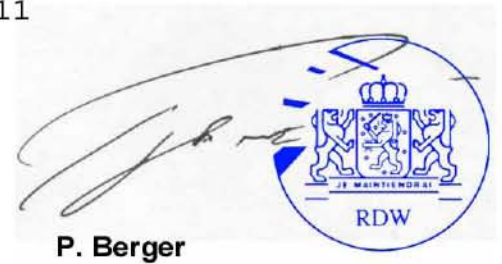

P. Berger

The image shows a handwritten signature in blue ink over a circular stamp. The stamp features the RDW logo, which includes a crown and two lions holding a shield, with the text 'RDW' below it. The signature is written in a cursive style.



THE NETHERLANDS
(N E D E R L A N D)



COMMUNICATION




Concerning:

- approval granted
- ~~- approval extended~~
- ~~- approval refused~~
- ~~- approval withdrawn~~
- ~~- production definitely discontinued~~



of a type of device for the illumination of rear registration plates of motor vehicles (except motor cycles) and their trailers pursuant to Regulation number 4.

Approval number: E4-4R-00 14196

Extension number: 00

1. Trade name or mark of the device :  (DAFA) &  (dahao)
2. Manufacturer's name for the type of device : DF-TRL004
3. Manufacturer's name and address : Zhejiang Dahao Automotive Co., Ltd.
Xiaotian, Duqiao, Linhai,
Taizhou City Zhejiang, 317016,
China
4. If applicable, name and address of manufacturer's representative : --
5. Submitted for approval on : 12 October 2010
6. Technical service responsible for conducting approval tests : DEKRA Certification B.V.
7. Date of report issued by that service : 6 January 2011
8. Number of report issued by that service : 2127535-QUA/PHO 09-115-57
9. Concise description :



- Device for illuminating : a ~~tall plate/a wide plate~~/a plate for agricultural or forestry tractor
- Number and category(ies) of filament lamp(s) : 8 non-replaceable light source (LEDs)
- Light source module : ~~yes~~/no
- Light source module specific identification code : --
- Geometrical conditions of installation (position(s) and inclination(s) of the device in relation to the space to be occupied by the registration plate and/or different inclinations of this space) : See annexed drawing
10. Position of the approval mark : See annexed drawing
11. Reason(s) for extension (if applicable) : --
12. Approval : granted/~~extended/refused/withdrawn~~
13. Place : Zoetermeer
14. Date : 25-JAN-2011
15. Signature :  
16. The list of documents deposited with the Administrative Service which has granted approval is annexed to this communication and may be obtained on request.
- 1 drawing No. DF-TRL004
 - Test report as mentioned in item 8



THE NETHERLANDS
(N E D E R L A N D)



COMMUNICATION





Concerning:

- approval granted
- ~~approval extended~~
- ~~approval refused~~
- ~~approval withdrawn~~
- ~~production definitely discontinued~~

of a type of direction indicator pursuant to Regulation number 6.

Approval number: E4-6R-01 14196


Extension number: 00

1. Trade name or mark of the device :  (DAFA) &  (dahao)
2. Manufacturer's name for the type of device : DF-TRL004
3. Manufacturer's name and address : Zhejiang Dahao Automotive Co., Ltd.
Xiaotian, Duqiao, Linhai,
Taizhou City Zhejiang, 317016,
China
4. If applicable, name and address of the manufacturer's representative : --
5. Submitted for approval on : 12 October 2010
6. Technical service responsible for conducting approval tests : DEKRA Certification B.V.
7. Date of test report issued by that service : 6 January 2011
8. Number of test report issued by that service : 2127535-QUA/PHO 09-115-57
9. Concise description :

Category : 1/1a/1b/2a/2b/3/4/5/6




- Number, category and kind of light source(s) : 5 non-replaceable light source (LEDs)
- Voltage and wattage : 12V; 1W
- Light source module specific identification code : --
- Only for installation on M1 and/or N1 category vehicles : ~~yes/no~~
- Only for limited mounting height of equal to or less than 750 mm above the ground : ~~yes/no~~
- Geometrical conditions of installation and relating variations, if any : --
- Application of an electronic light source control gear/variable intensity control : --
 - (a) being part of the lamp : ~~yes/no~~
 - (b) being not part of the lamp : ~~yes/no~~
- Input voltage(s) supplied by an electronic light source control gear/variable intensity control : --
- Electronic light source control gear/variable intensity control manufacturer and identification number (when the light source control gear is part of the lamp but is not included into the lamp body) : --
- Variable luminous intensity : ~~yes/no~~
- 10. Position of the approval mark : See annexed drawing.
- 11. Reason(s) for extension (if applicable) : --
- 12. Approval : ~~granted/extended/refused/withdrawn~~
- 13. Place : Zoetermeer
- 14. Date : 25-JAN-2011
- 15. Signature :

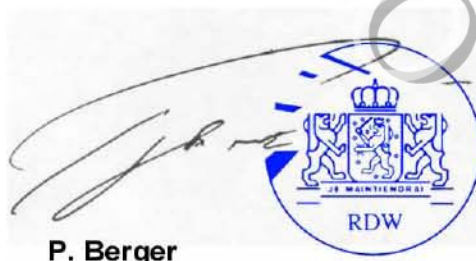

P. Berger

16. The list of documents deposited with the Administrative Service which has granted approval is annexed to this communication and may be obtained on request.
- 2 drawing No. DF-TRL004 and Determination of the apparent surface (annexed)
 - Test report as mentioned in item 8



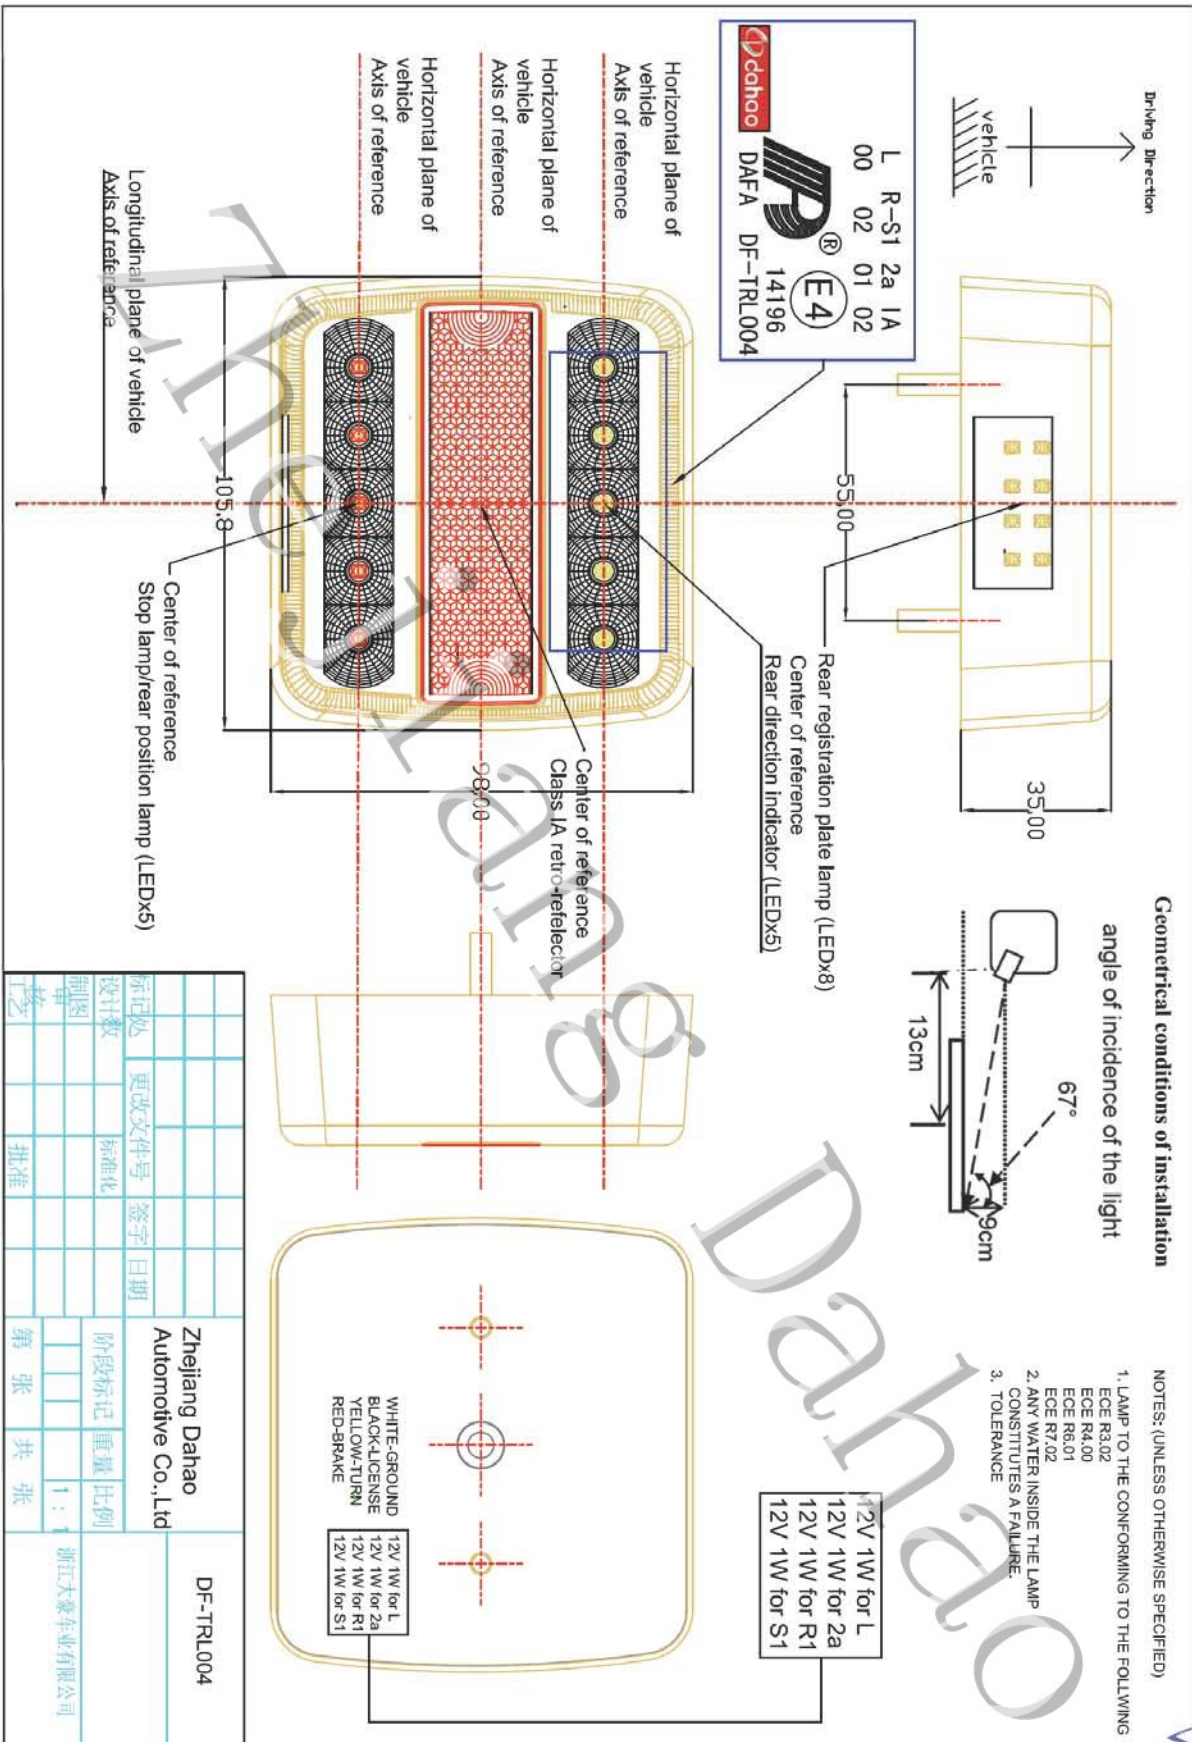

Geometrical conditions of installation
angle of incidence of the light

NOTES: (UNLESS OTHERWISE SPECIFIED)

1. LAMP TO THE CONFORMING TO THE FOLLOWING
ECE R3.02
ECE R4.00
ECE R6.01
ECE R7.02
2. ANY WATER INSIDE THE LAMP
CONSTITUTES A FAILURE.
3. TOLERANCE

12V 1W for L
12V 1W for 2a
12V 1W for R1
12V 1W for S1


WHITE-GROUND
BLACK-LICENSE
YELLOW-TURN
RED-BRAKE

设计处	更改文件号	签字	日期	阶段标记	重量	比例	浙江大豪车业有限公司
制图	标准化					1:1	
工艺		批准		第 张	共 张		

Zhejiang Dahao Automotive Co., Ltd
DF-TRL004



Determination of the apparent surface

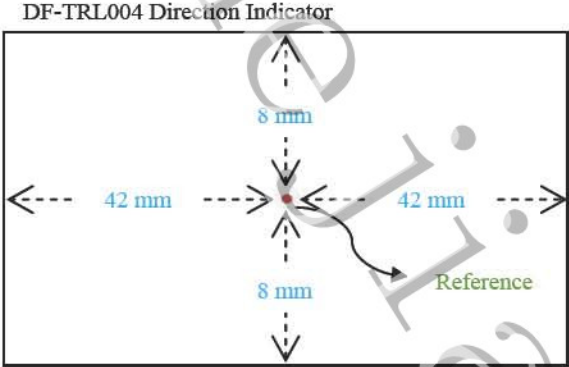

THE NETHERLANDS
(N E D E R L A N D)

COMMUNICATION



Concerning:

- approval granted
- ~~approval extended~~
- ~~approval refused~~
- ~~approval withdrawn~~
- ~~production definitely discontinued~~

of a type of device pursuant to Regulation number 7.

Approval number: E4-7R-02 14196

Extension number: 00

1. Trade name or mark of the device :  (DAFA) &  (dahao)
 2. Manufacturer's name for the type of device : DF-TRL004
 3. Manufacturer's name and address : Zhejiang Dahao Automotive Co., Ltd.
Xiaotian, Duqiao, Linhai,
Taizhou City Zhejiang, 317016,
China
 4. If applicable, name and address of the manufacturer's representative : --
 5. Submitted for approval on : 12 October 2010
 6. Technical service responsible for conducting approval tests : KEMA Quality B.V.
 7. Date of report issued by that service : 6 January 2011
 8. Number of report issued by that service : 2127535-QUA/PHO 09-115-57
 9. Concise description :
- By category of lamp: R1-S1



For mounting either outside or inside or both	: outside
Colour of light emitted	: red/ white
Number, category and kind of light source(s)	: 5 non replaceable light source (LEDs)
Voltage and wattage	: 12V; 1W for R1 12V; 1W for S1
Light source module specific identification code	: --
Only for limited mounting height of equal to or less than 750 mm above the ground	: yes /no
Geometrical conditions of installation and relating variations, if any	: --
Application of an electronic light source control gear/variable intensity control:	
(a) Being part of the lamp	: yes /no
(b) Being not part of the lamp	: yes /no
Input voltage(s) supplied by an electronic light source control gear/variable intensity control	: --
Electronic light source control gear/variable intensity control manufacturer and identification number (when the light source control gear is part of the lamp but is not included into the lamp body)	: --
Variable luminous intensity	: yes /no
10. Position of the approval mark	: See annex drawing
11. Reason(s) for extension (if applicable)	: --
12. Approval	: granted/ extended/refused/withdrawn
13. Place	: Zoetermeer
14. Date	: 25-JAN-2011




15. Signature :



P. Berger

16. The list of documents deposited with the Administrative Service which has granted approval, is annexed to this communication and may be obtained on request.

- 1 drawing No. DF-TRL004 and determination of the apparent surface (annexed)
- Test report as mentioned in item 8

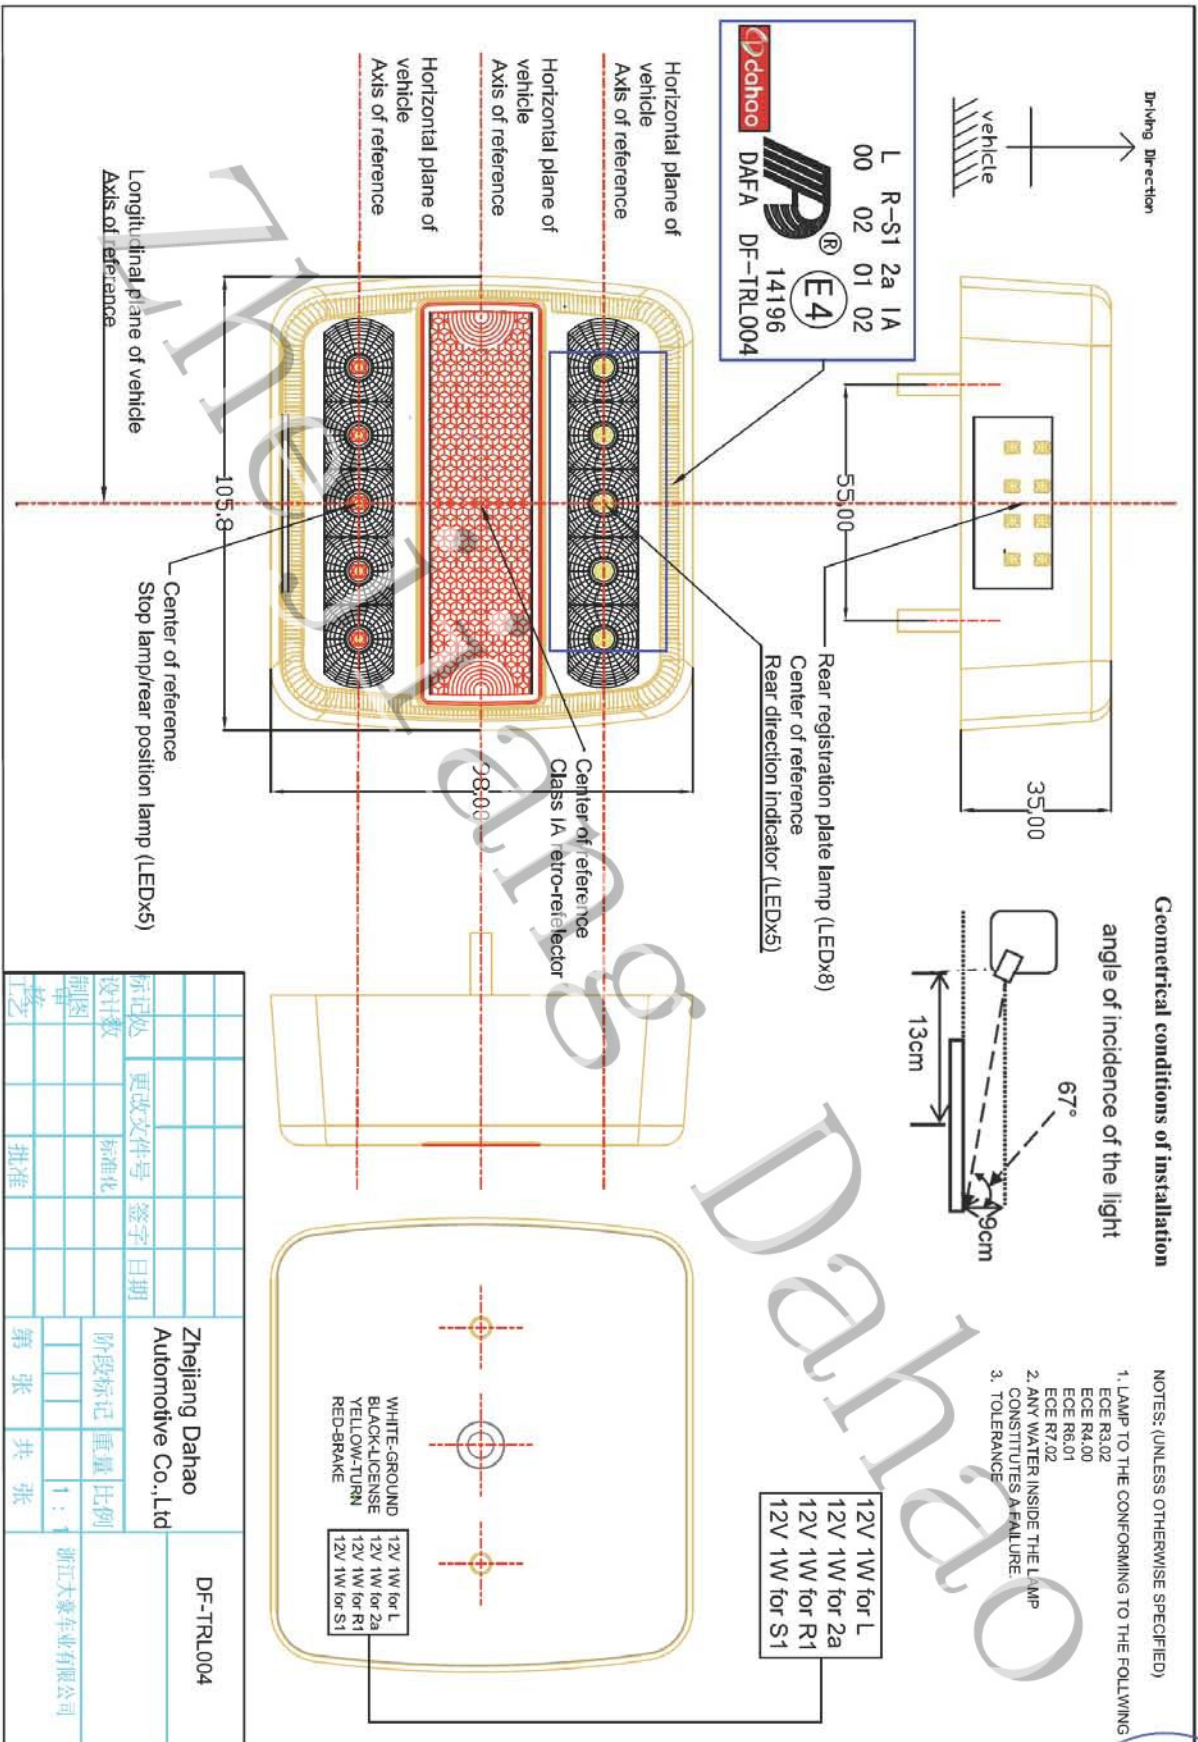

Determination of the apparent surface

